
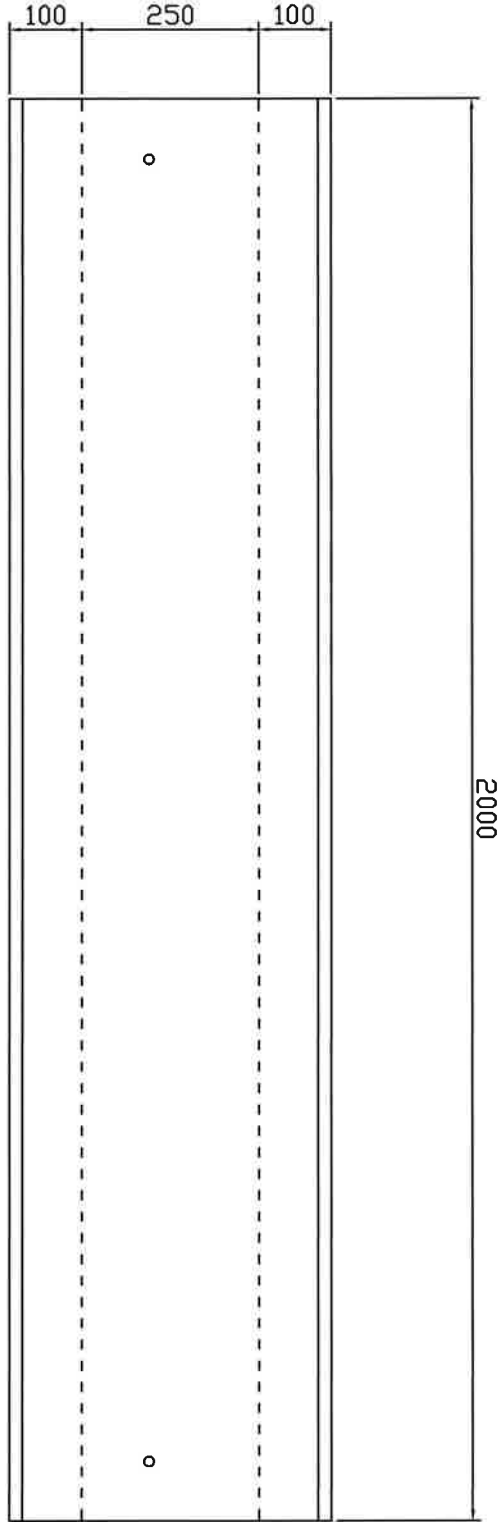


横断暗渠 400x250x2000

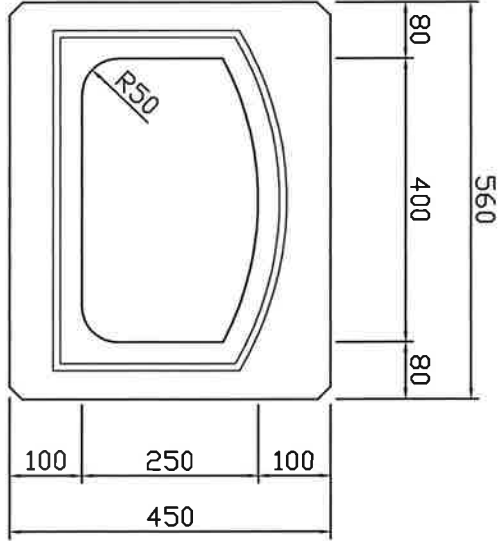

参考重量760kg